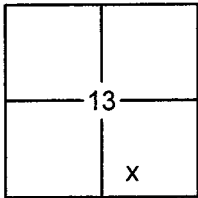


# CORNER RECORD

Document Number

20130033

City of \_\_\_\_\_

County of PLACER, CaliforniaBrief Legal Description LOT 6, BLOCK K, LAKE TAHOE PARK SUBDIVISION NO. 1, D/MAPS/17 O.R.P.C.SEC. 13  
T. 15 N.  
R. 16 E.  
M.D.B. & M.

## CORNER TYPE

Government Corner ☐ Control  
Meander ☐ Property  
Rancho ☐ Other  
Date of Survey 5/3/2013

## COORDINATES (OPTIONAL)

N. \_\_\_\_\_  
E. \_\_\_\_\_  
Zone \_\_\_\_\_ Datum \_\_\_\_\_  
Elev. \_\_\_\_\_  
Vert. Datum: NGVD29 ☐ NAVD88 ☐  
Meas. Units: Metric ☐ Imperial ☐CORNER- Left as Found ☐ Found and Tagged ☐ Established ☐ Reestablished ☒ Rebuilt ☐

Identification and type of corner found: Evidence used to identify or procedure used to establish or reestablish the corner:

USED RECORD DIMENSIONS PER D/MAPS/17 AND FOUND MONUMENTS OF NO RECORD,  
TO REESTABLISH THE MISSING CORNERS OF LOT 6, BLOCK K, AS SHOWN ON THE ACCOMPANYING PLAT.

A description of the physical condition of the monument as found and as set or reset:

- ☒ SET 5/8" REBAR WITH YELLOW PLASTIC CAP LS-7429
- ☒ FOUND MONUMENT AS SHOWN ON PLAT

## SURVEYOR'S STATEMENT

This Corner Record was prepared by me or under my direction in conformance with the

Land Surveyors Act on June 25, 2014Signed [Signature] P.L.S. or R.C.E. No. 7429

## COUNTY SURVEYOR'S STATEMENT

This Corner Record was received \_\_\_\_\_


and examined and filed July 11 2014Signed [Signature] P.L.S. or R.C.E. No. 6584Title County Surveyor

COUNTY SURVEYOR'S COMMENT:

PLAT OF SURVEY

LOT 6, BLOCK K, LAKE TAHOE PARK SUBDIVISION NO.1, BOOK D OF MAPS AT  
PAGE 17, OFFICIAL RECORDS PLACER COUNTY, CALIFORNIA. A PORTION OF  
SECTION 13, TOWNSHIP 15 N., RANGE 16 E., M.D.B. & M.

SCALE 1" = 50' DATE OF SURVEY 5/3/2013

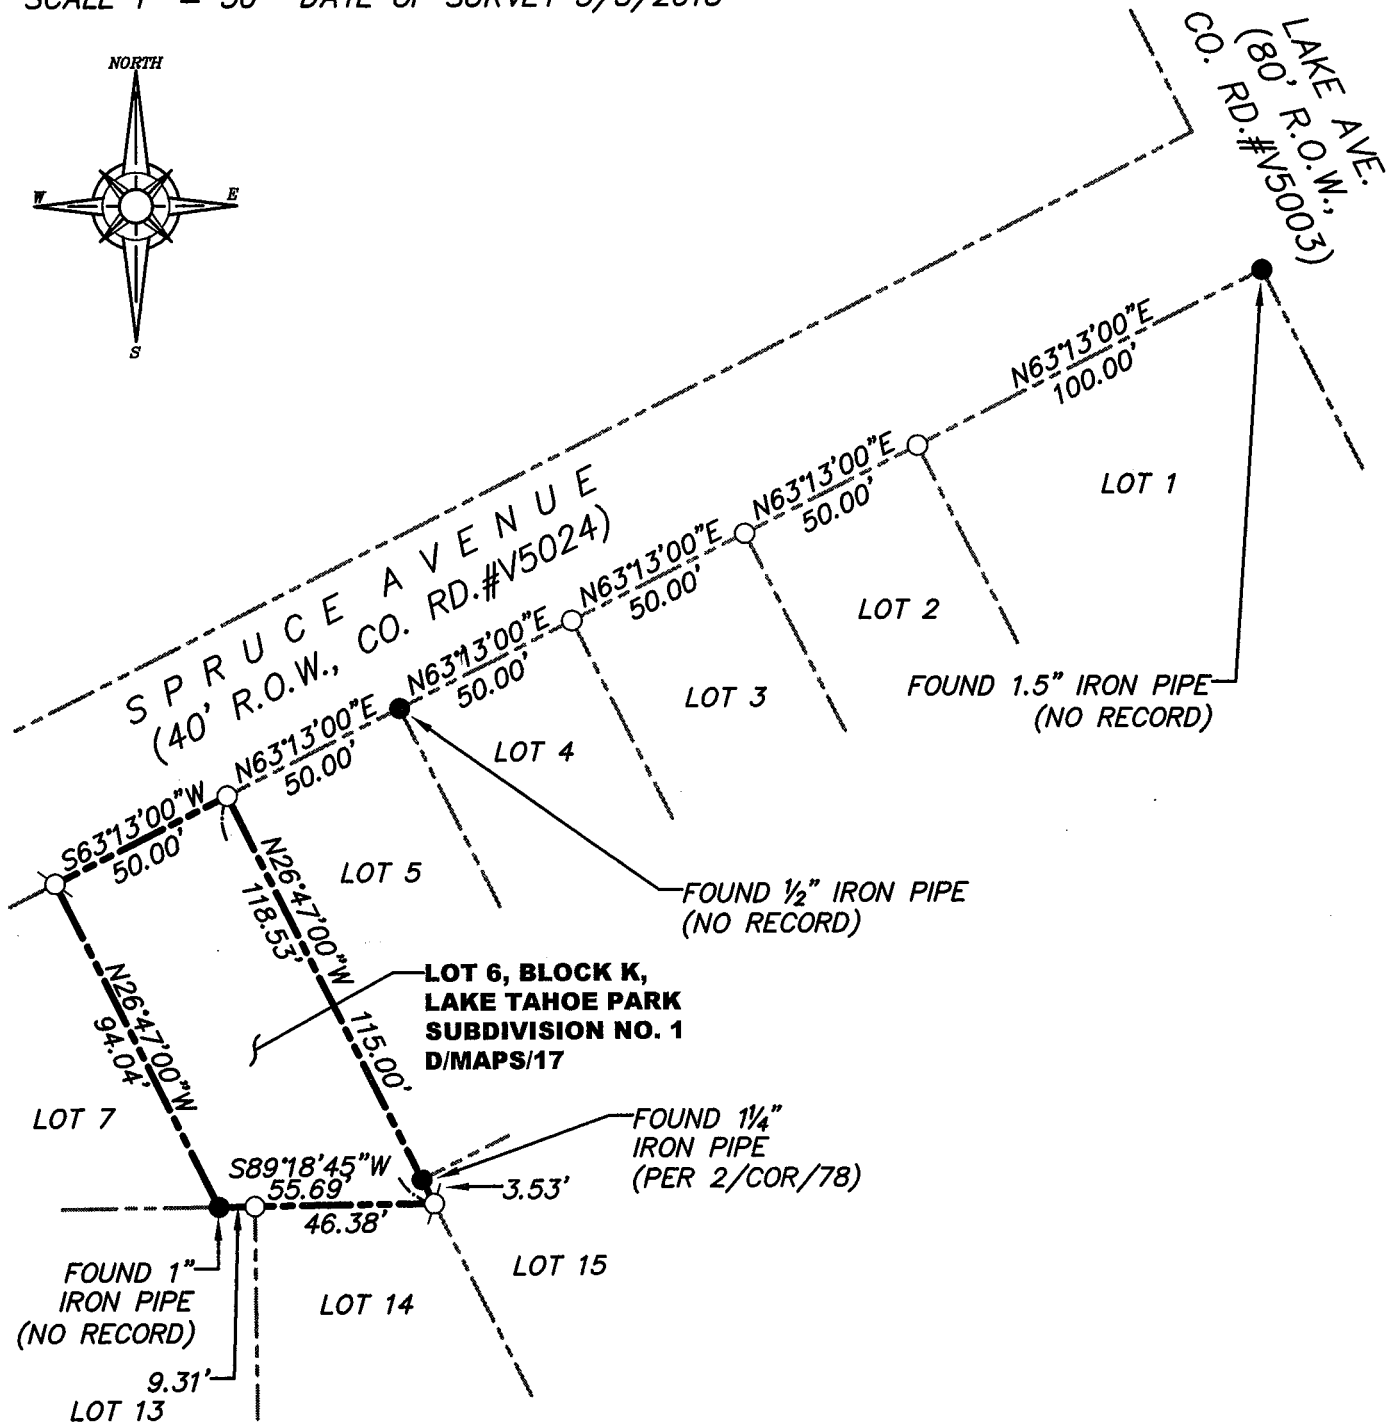

- FOUND MONUMENT AS NOTED
- DIMENSION POINT (NOTHING FOUND OR SET)
- SET 5/8" REBAR WITH YELLOW PLASTIC CAP L.S. 7429

J/N 1701.00